



## Damiaten [achteraanzicht]

<https://hdl.handle.net/1874/372020>

Damiaten, gebauet door G: Hejt. 1723.

Biblioth. Rhen.-Traj.

d. d.

Vir Cl. G. Moll.



MAPPAE ARCHITECTONICAE.

Sect. II. Arch.  
naval.

Nº.

L

moll 7

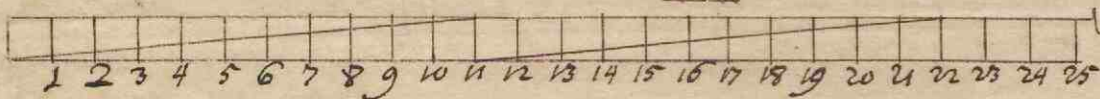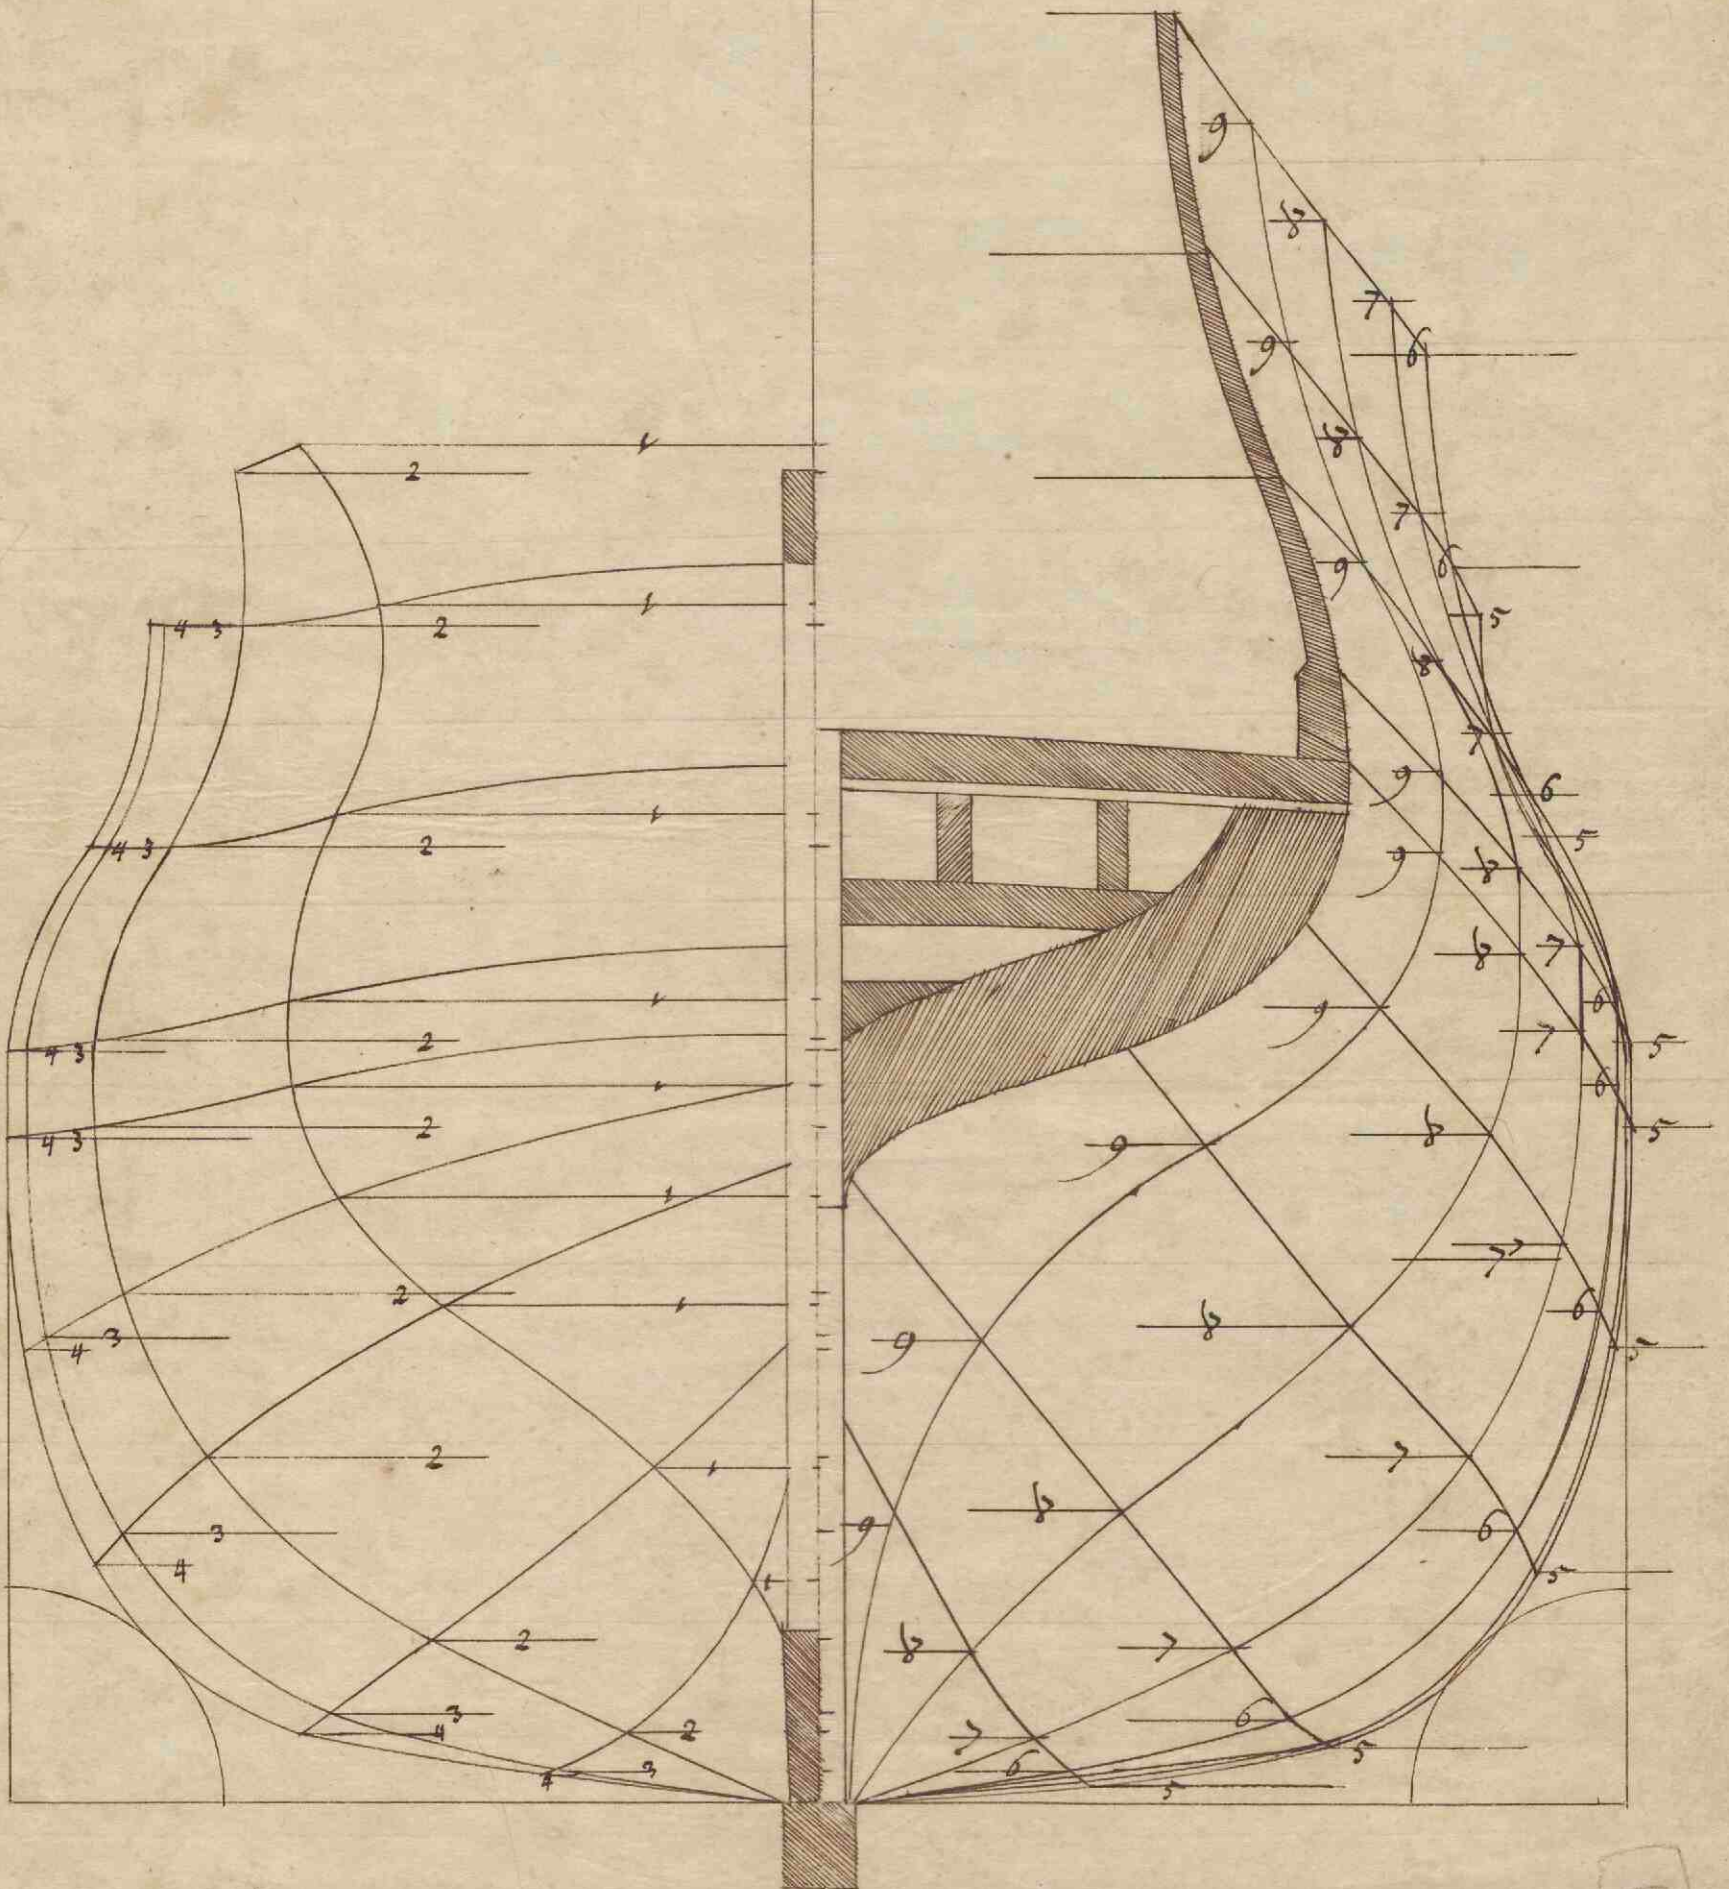

7  
15-e